



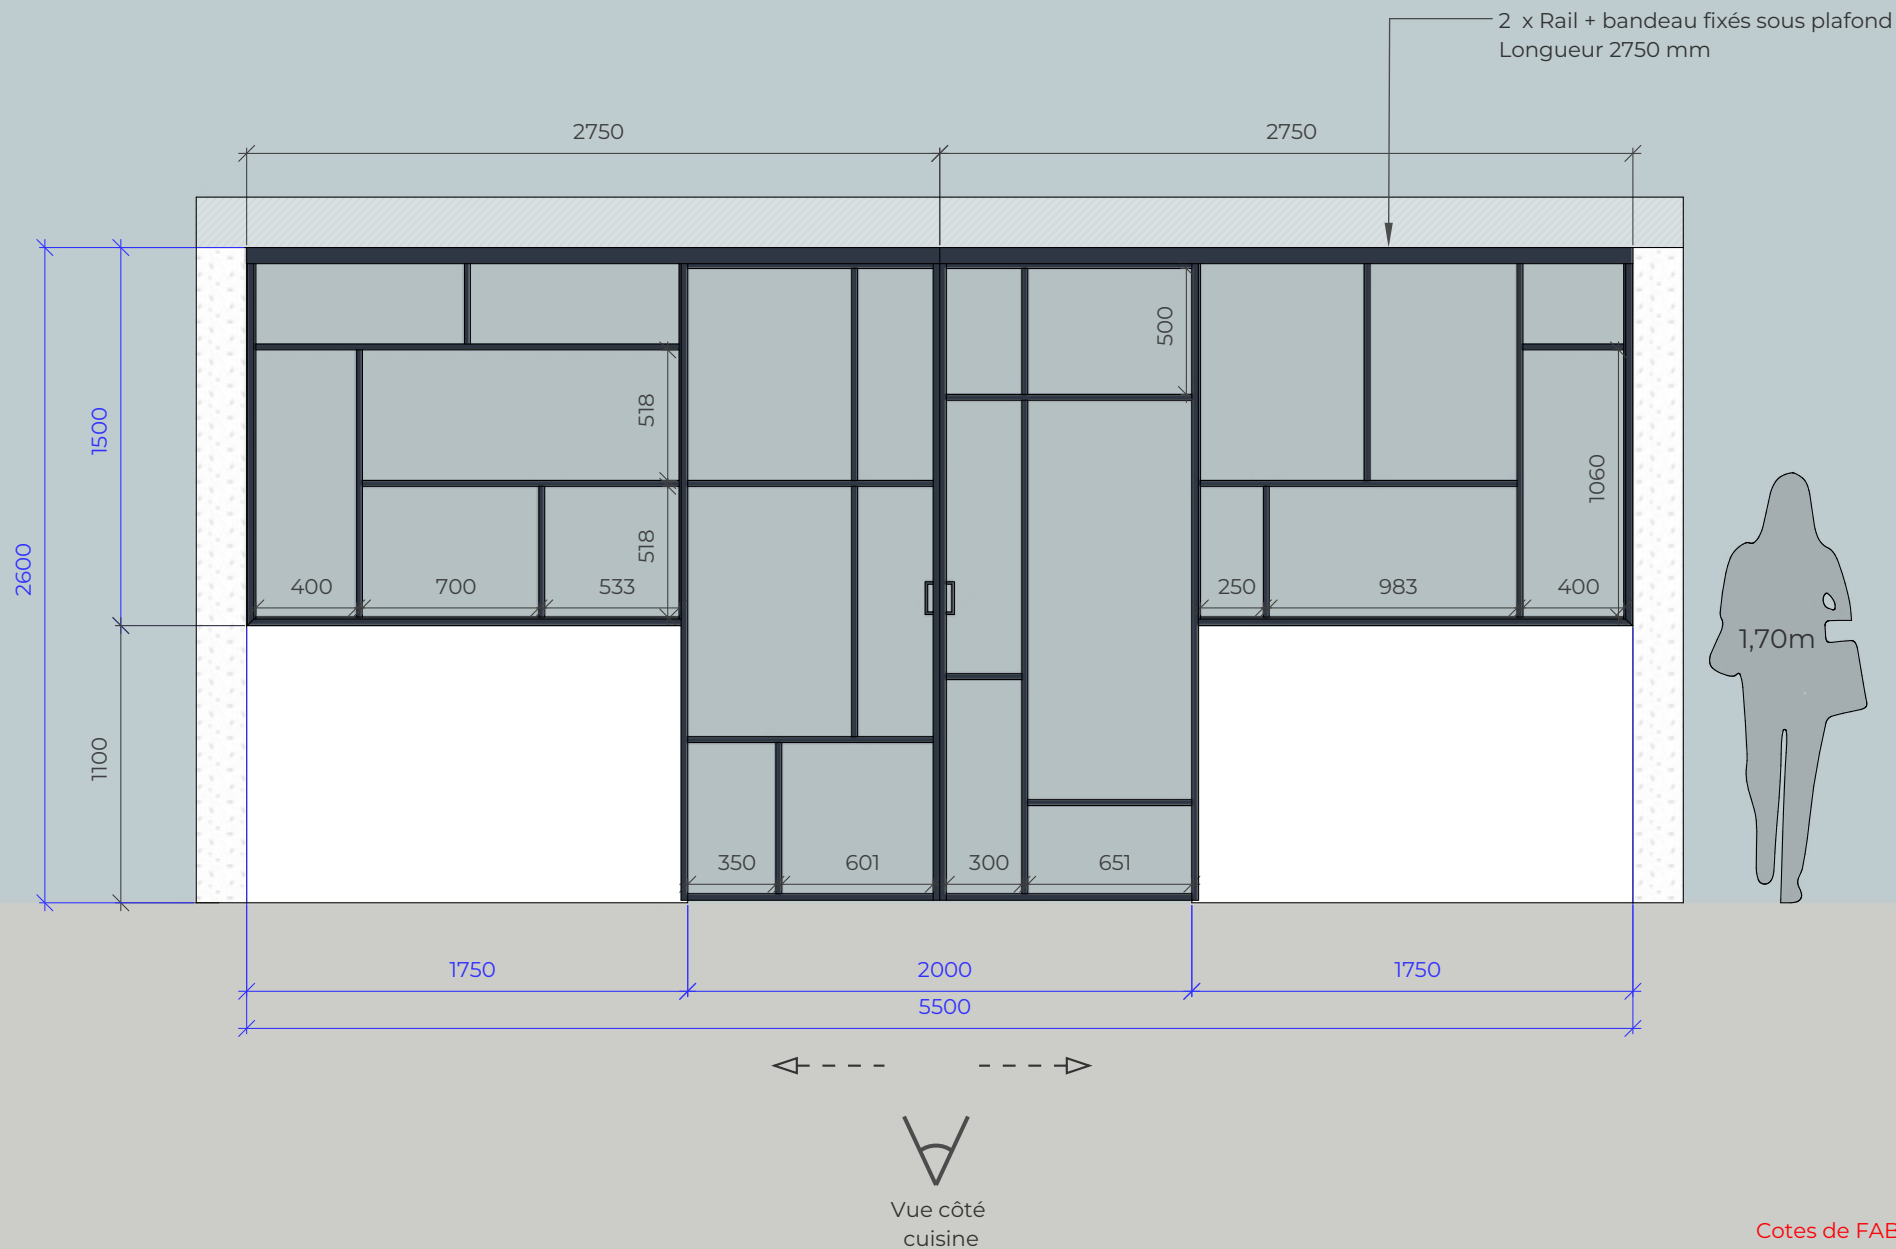

Cotes de FABRICATION
Cotes d'OUVERTURE

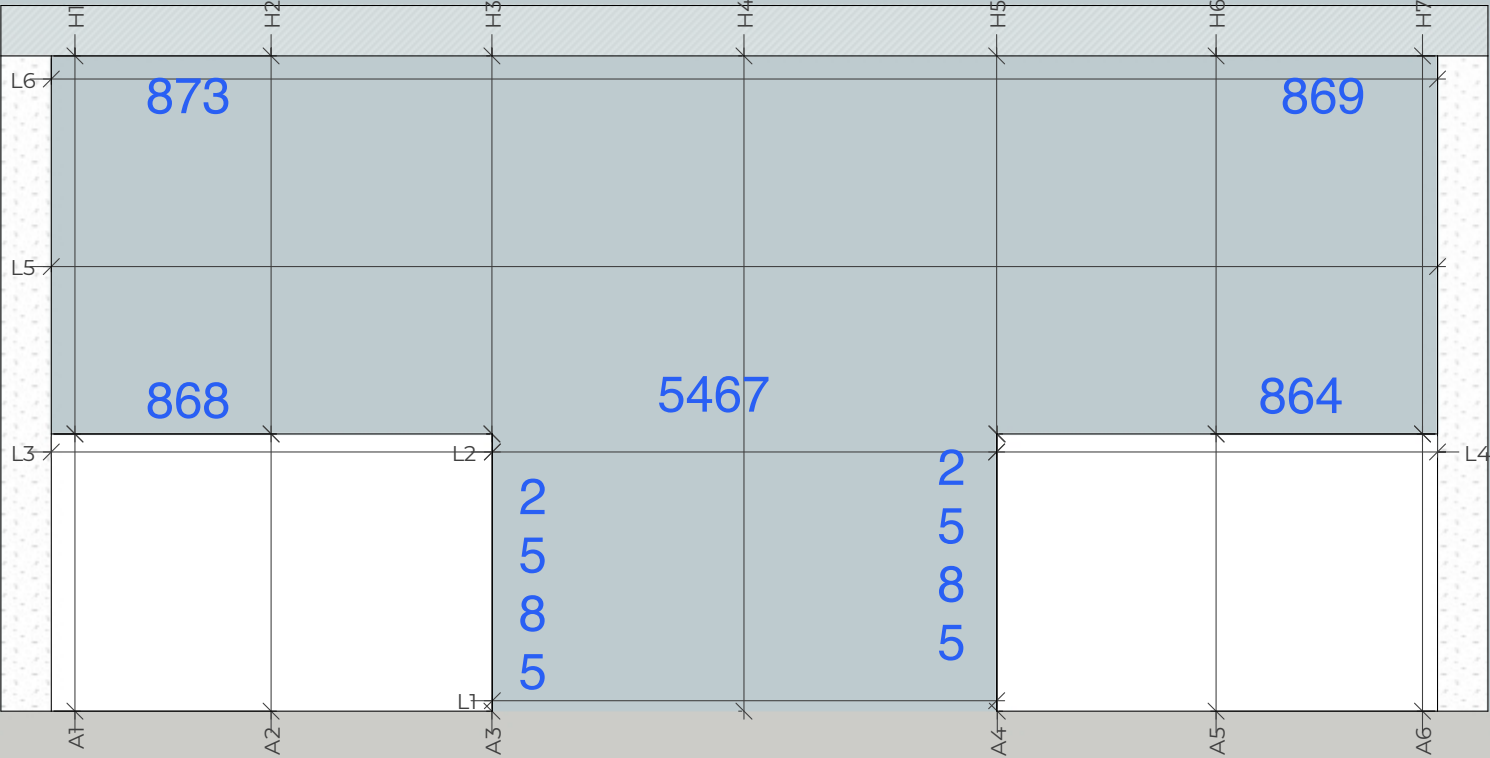

Baie largeur :

L1 = 1993

L2 = 2003

L3 = 1734

L4 = 1726

L5 = 5474

L6 = 5480

Allège:

A1 = 1129

A4 = 1127

A2 = 1129

A5 = 1126

A3 = 1131

A6 = 1128

Baie hauteur :

H1 = 1462

H4 = 2584

H2 = 1460


H5 = 1458

H3 = 1454

H6 = 1465

H7 = 1473

Cotes de FABRICATION
Cotes d'OUVERTURE

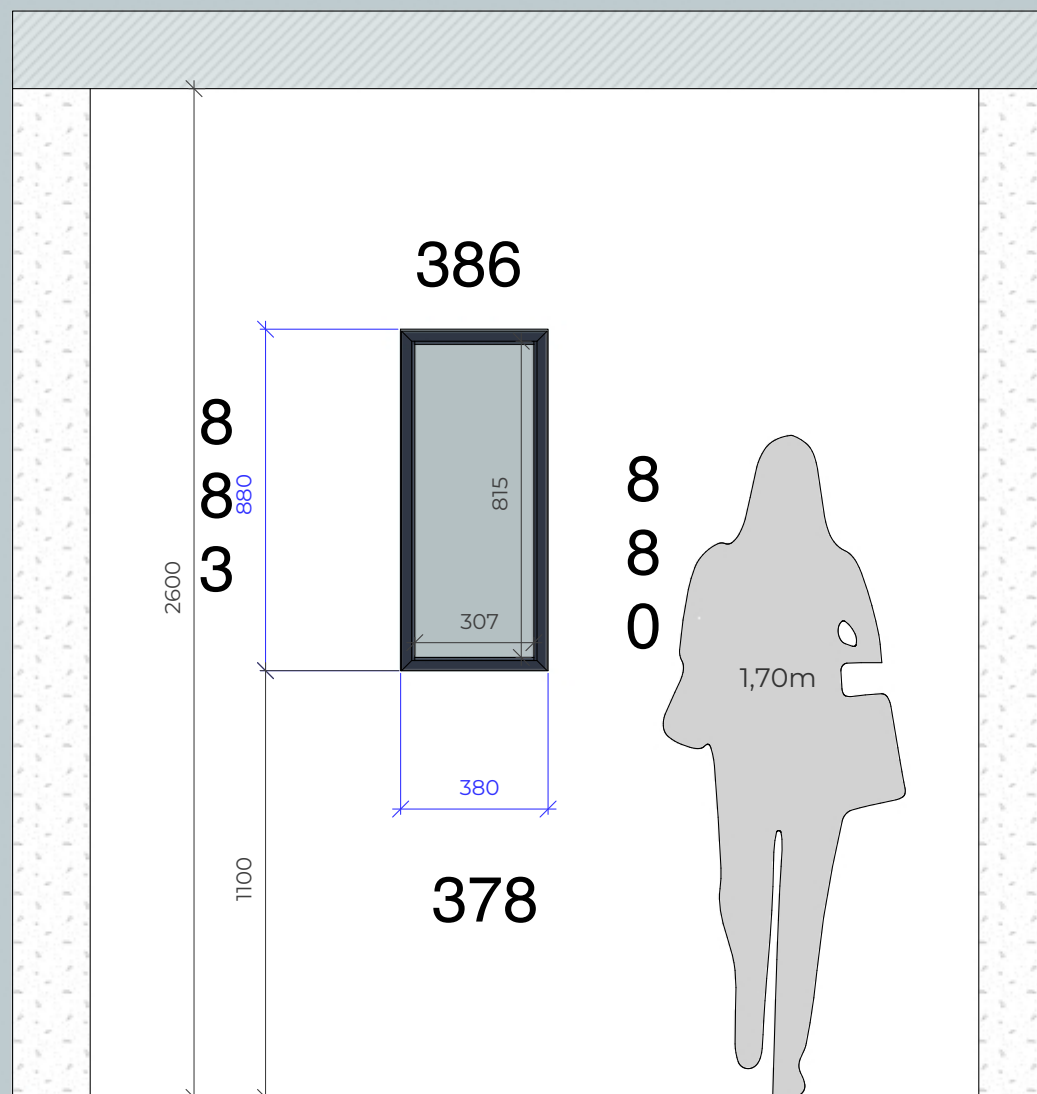

Vue côté
cuisine

Cotes de FABRICATION
Cotes d'OUVERTURE